


Jun 01, 2006 11:20am hlevasseu\K:\Jobs\05030306-Upriver\05030306\100% Final Draft\05030601-29_100.dwg SHEET C1


DEPOSIT 2 - RIVER MILE 83.4

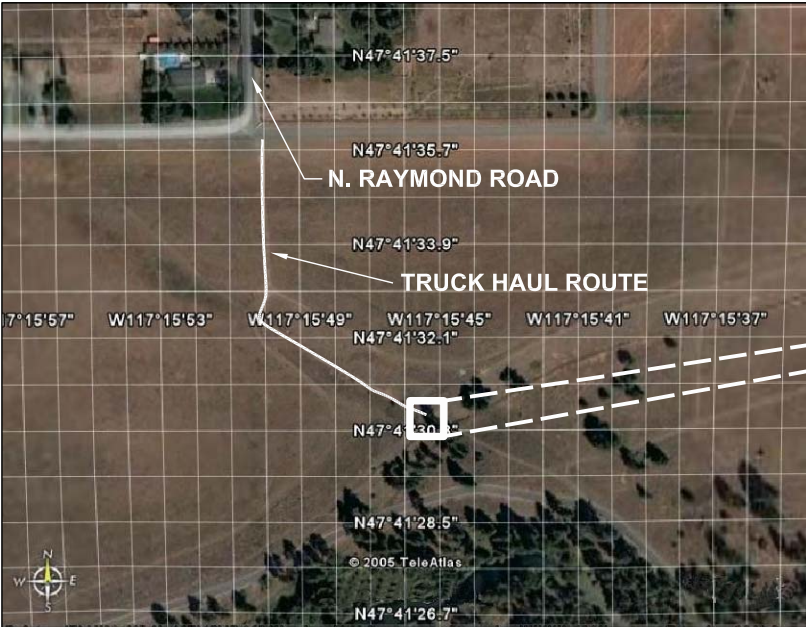


NOT TO SCALE

HAUL ROUTE

△ PROPOSED SIGNAGE LOCATION

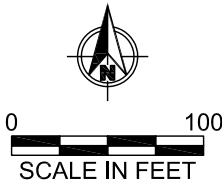

- NOTES:
1. UPLAND CONTOURS BASED ON 2002 AERIAL PHOTO USING LIDAR METHOD PROVIDED BY SPOKANE COUNTY.
 2. IN-WATER SURVEY CONDUCTED BY SCOTT VALENTINE SURVEYING IN APRIL 2006.
 3. HORIZONTAL DATUM: STATE PLANE NAD83 WASHINGTON, NORTH.
 4. VERTICAL DATUM: NAVD88
 5. ALL STAGING/STOCKPILING OPERATIONS SHALL BE CONFINED TO STATE PARK PROPERTY.
 6. CONSTRUCTION SIGNAGE WARNING THE PUBLIC SHALL BE PLACED NEAR THE DESIGNATED LOCATIONS AND REMAIN IN PLACE UNTIL PROJECT COMPLETION.

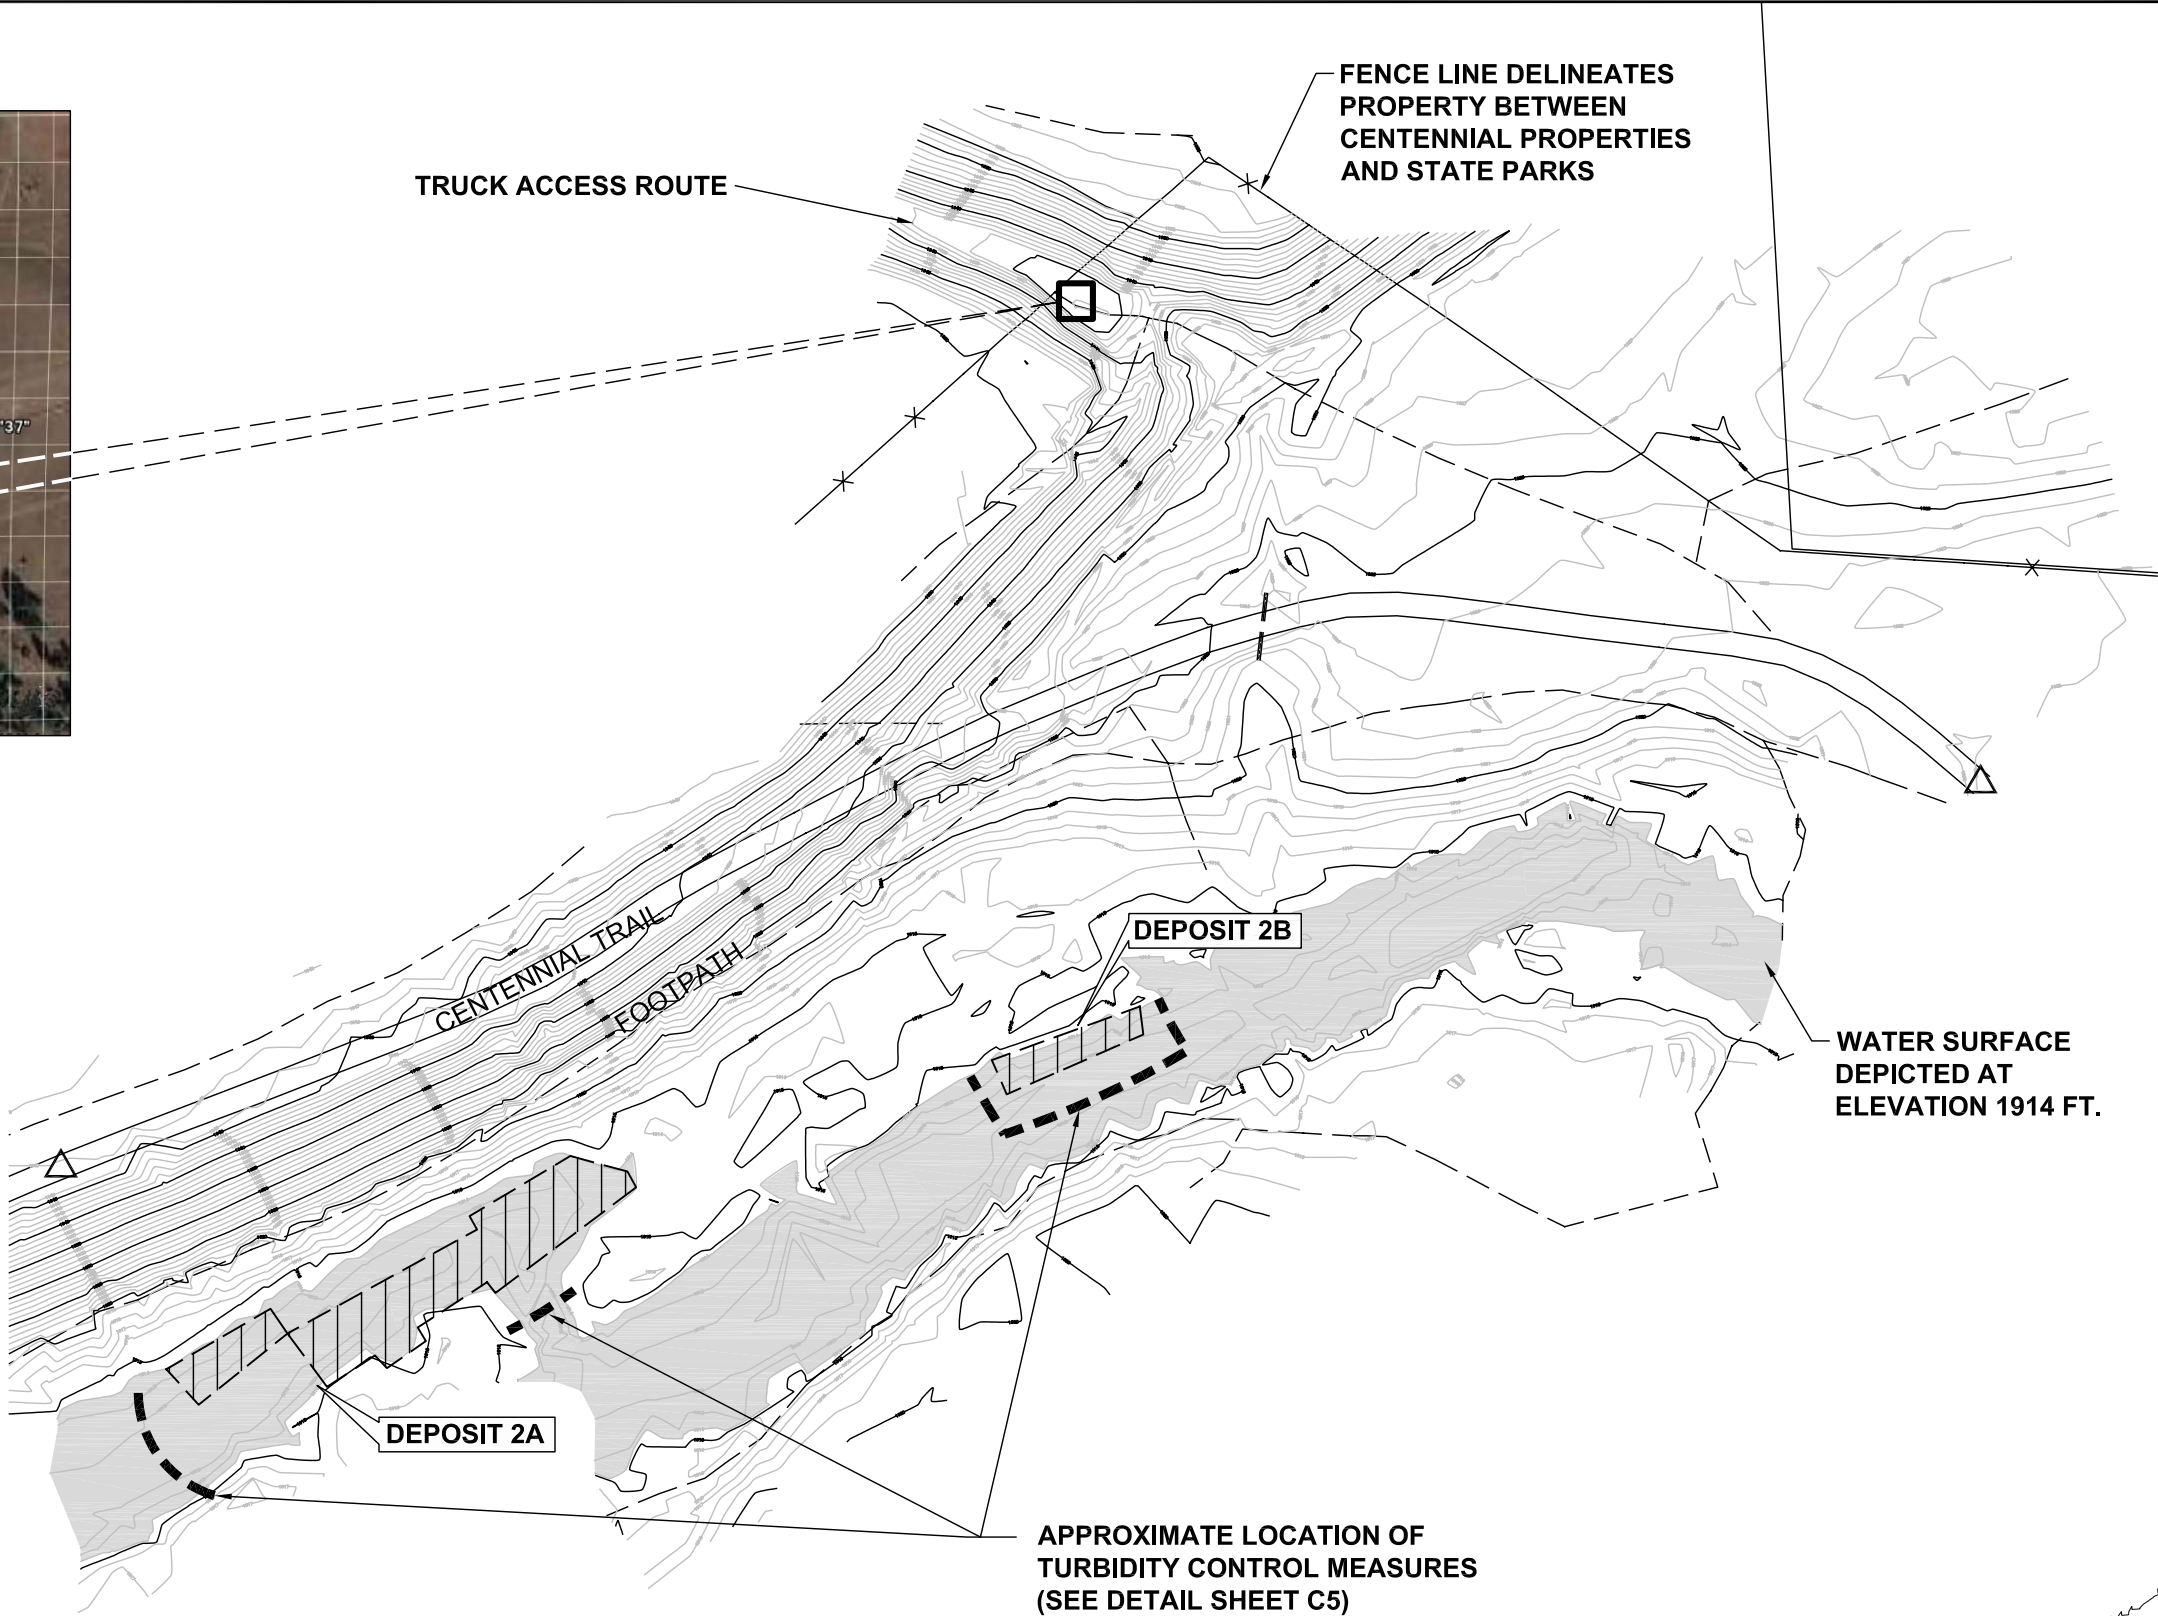

DRAFT FINAL DESIGN SUBMITTAL
NOT FOR CONSTRUCTION



REVISIONS					
REV	DATE	BY	APP'D	DESCRIPTION	

DESIGNED BY: B. PATTERSON
DRAWN BY: C. DAVIDSON
CHECKED BY:
APPROVED BY: J. VERDUIN
SCALE: AS SHOWN
DATE: JUNE 2006

FINAL DRAFT DESIGN
UPRIVER DAM PCB SITE PROJECT

DEPOSIT 2
HAUL & TURBIDITY CONTROL PLAN

C1

SHEET NO. 7 OF 12